


**:- TECHNICAL REPORT :-**

An Enclosed Estimate amounting to Rs. 19904-4-90..... For the Estimate for the Given Supply 13 HP of Shri Jagdish S/O Shri Parasadi Lal R/O Village Lodhipur Post Dehganj Dist. Kasganj As Per Application No. 1000306927 & Letter No 451 Dated 27/07/23. The work will be Completed under supervision of Junior Engineer Concern 33/11 KV S/S Amanpur under SIDO-IV Amanpur Kasganj the rate as per respo by UPPCL.

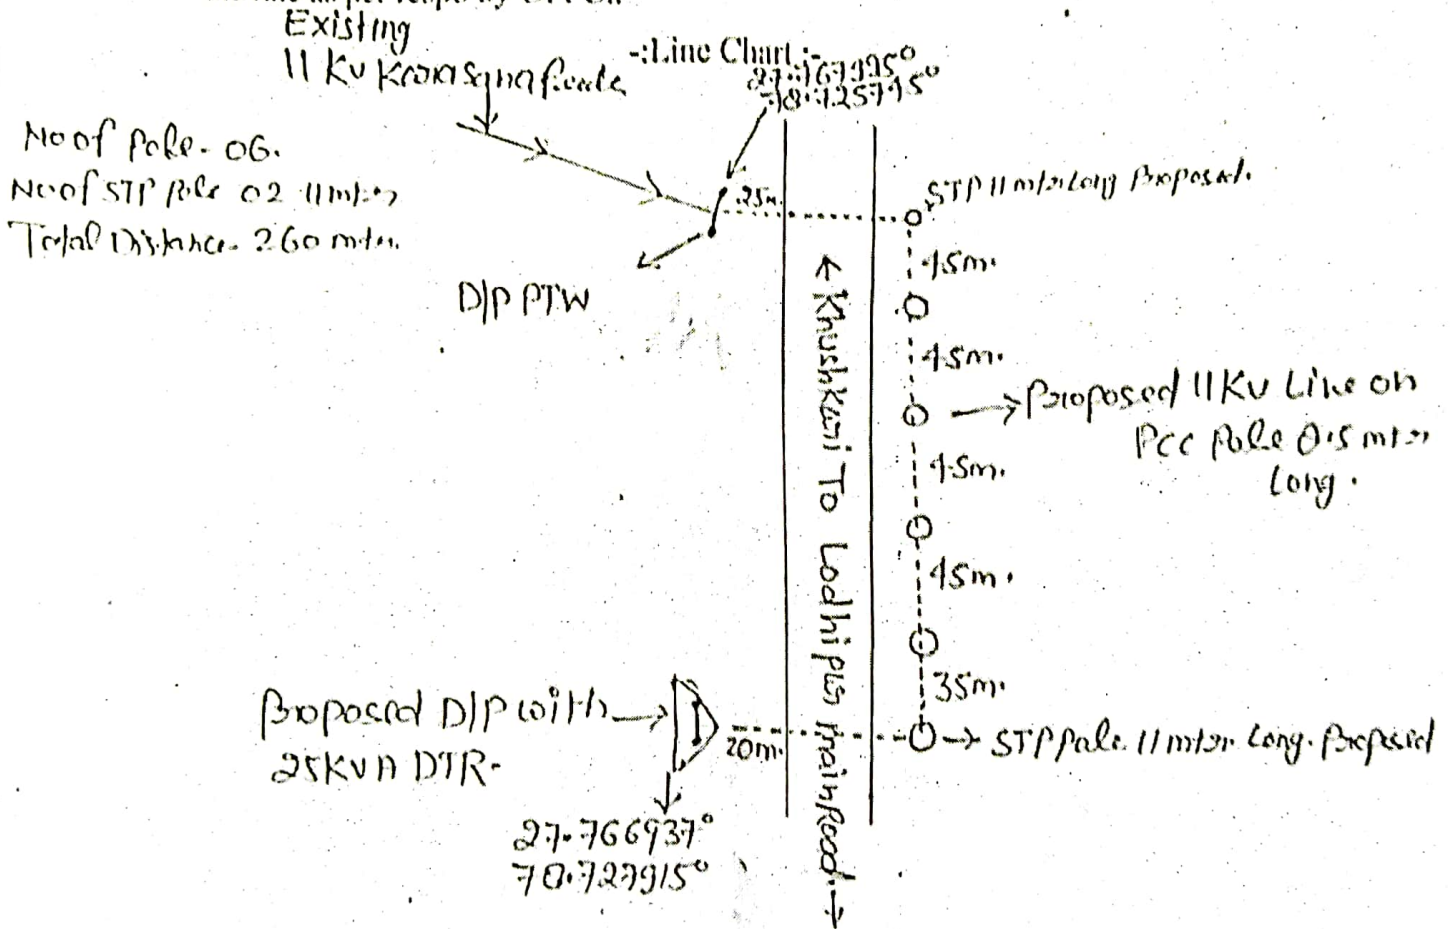

*[Signature]*  
SIDO  
EDSID IV AMANPUR

*[Signature]*  
JE  
33/11KVS/S AMANPUR