

TO
THE EXECUTIVE ENGINEER
EDD SHAHABAD HARDOI




Date: 18/12/23
TFR FOR PTW/LMV4/LMV2
APPLICATION NO- 1008355665
MOB NIO- 9794535882


SIR,
Please consider video no2023.....Of your office, which is related to submission of technical feasibility report regarding sanction of electrical load, so corresponding to this details are as... /EDD-SHAHABAD HARDOI for reference, PF DATEDd....

Name of Applicant	VINEET KUMAR s/o SHRI KRISHAN	PROCESSING FEE -100 RUPEE
ADDRESS-	KAMEPUR (FATTEHPUR GAYAND), SHAHABAD HARDOI MVDP. HR. PDO361	CHALLAN NO: P53852950 DATED: 29/11/23

1	IS LOCATION OF CONN IS LOCATED INSIDE THE BORDER OF RURAL AREAS OR NAGAR PANCHYAT? (RURAL)	
2	NATURE OF TAPPING FEEDER IS RURAL OR TOWN FOR PROPOSED LINE/CONNECTION--RURAL	
3	IS THERE ANY EXISTING ELECTRICAL CONNECTION ? IF YES THEN DETAILS-- Premise holder Sri-Krishna	
4	ACCOUNT NO- 4014876000	DUE AMOUNT- 0
5	IS THERE PROPOSED DP/POLE MOUNTED S/S? YES	LENGTH OF PROPOSED LINE- 350m
6	NATURE OF SUPPLY- 0.4 KV (3PH,4-W) ✓	NATURE OF PROPOSED LINE - HT (11KV)
7	EXISTING TECHNICAL DETAILS	
8	NAME OF 11 KV FEEDER- JAMURA	CAPACITY OF POWER TF-5MVA
9	LENGTH OF 11 KV FEEDER -	LOAD CURRENT OF POWER TF- 390A
10	LOAD CURRENT OF FEEDER- ~ 190A	

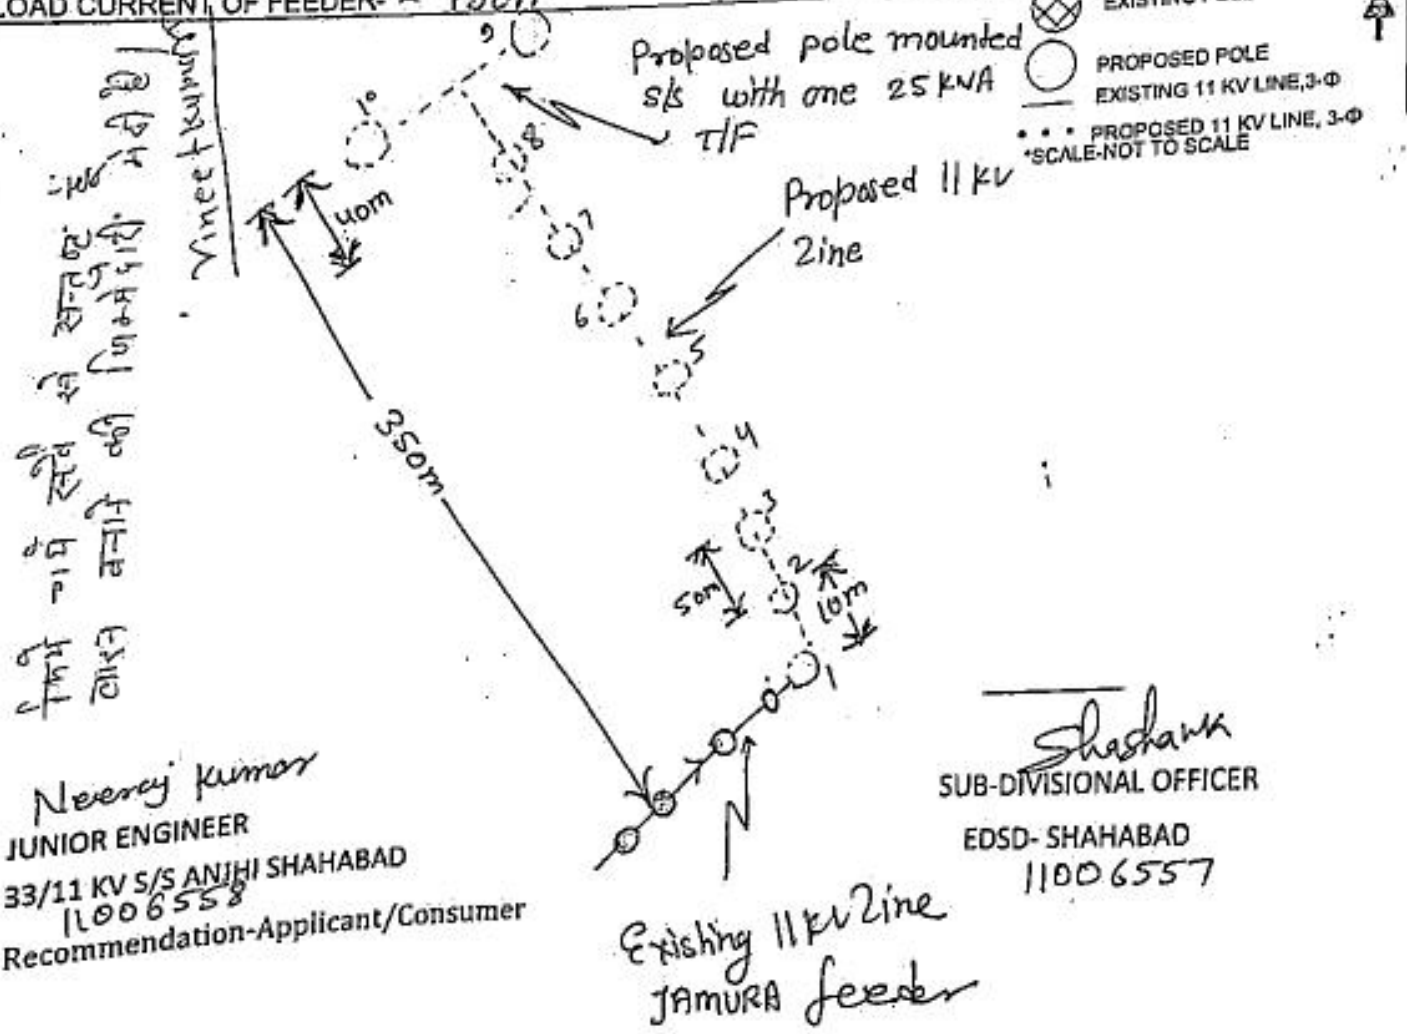

भारतीय न्यायिक

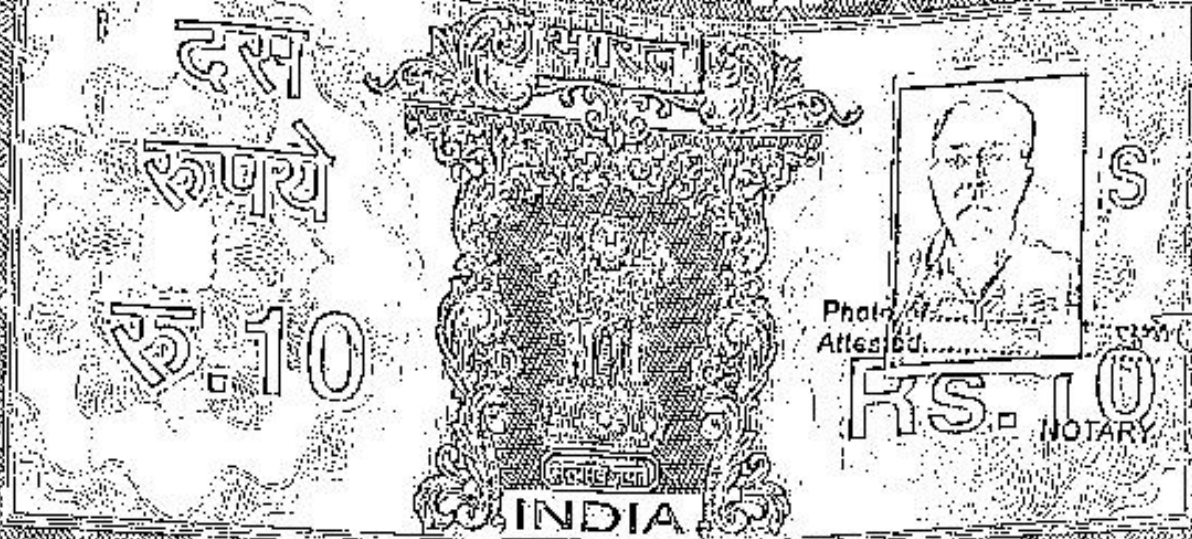

उत्तर प्रदेश UTTAR PRADESH

81AE 575807

पोषण पत्र

महोदय,

मेरा नाम विनीत कुमार पुत्र श्री श्रीकृष्ण निवास कामिपुर पो
 कहेदपुर अमर तह शाहजद गावा संख्या 1085 का छात्र
 पिनकोड 171000 का विद्युत विभाग द्वारा मेरे निजी नलरूप कनेक्शन
 हेतु सर्वे किया गया जिसमें पूरी 350 मीटर हुई जो कि मेरे
 समझ की गयी जिसका प्रकलन मुझे दिया जाये। इसके
 अतिरिक्त यदि मेरे निजी नलरूप कनेक्शन की पूरी और गावा
 संख्या परिवर्तित पायी जाती है। तो इसकी पूर्ण प्रतिया जिम्मेदारी
 मेरी होगी और जो भी वैधानिक कार्रवाई की जायेगी।
 मुझे मंजूर है। एवं लागू बनाने की पूर्ण जिम्मेदारी मेरी
 होगी।

Vineet Kumar