

ELECTRICITY DISTRIBUTION DIVISION

U.P POWER CORPORATION LTD. Jaunpur

Estimate for the year 20. 23. 20. 24.....

Name of scheme..... Deposit
Priority No.....

Estimate Framed by Sub Divisional Officer Elect. Distri.: Sub Division, Jaunpur
For giving supply to Sri..... Arvind Kumar Yadav
S/o Sri..... Ram Akabul Yadav..... of village..... Agaura
P/o..... Dhanuwan Block..... Bakela..... Tahsil..... Badalapur..... Distt.-Jaunpur
Load..... 3 H.P. PTO..... Process.....

Head of work involved	Unit Code	Total
C.E. 955 1. 11 KV Line.....KM.	(a) Rs.	P/K.M Rs.
On P.C.C.....	Support vide Schedule No.....	
C.E. 996 2. L.T. Line 3/2 wire phase.....K.M.	(a) Rs.	P/K. M Rs.
On P.C.C.....	Support vide Schedule No.....	
3. Extra cost for sectionat D/Pole	(a)Rs.	Rs.
4. Extra for tee of	(a)Rs.	Rs.
5. Extra for underground	(a)Rs.	Rs.
Groassing	vide Schedule No.....	
Extra.....	As per details enclosed Rs.....	
	Total.....	

C.E 966 (a) 11/4 KV S/S.....	Rs.
(b) increasing capacity of exsting T/F No.	Rs.
.....KVA to.....KVA	Vide Schedule No.....
8. Cost of service line as per details type.	Rs.
C.E 976 (a) Fixed Chage	Rs. <u>398200</u>
(b) Additional Fix Charge	Rs. <u>87200</u>
(i) System Loading Charge@	Rs. <u>127000</u>
Rs.per KVA for.....	
(ii) Variable Chage for PVC	
Cable 4x162mmMeter@.....Per mrtter	

The H.T. Line would be tapped from 11KV Nandwana Feeder in village..... Agaura
Emanating from 33/11 K.V. S/S..... Badalapur..... (Certified that the costing to the work envolved has been done according to standard schedules framed by RESPO, Lucknow, rates (Line chart on over leaf).

([Signature])
Junior Engineer

Allocation Checked By

Checked by

([Signature])
[Sub Divisional Officer]
Sanctioned For Rs.
And registered at Serial No.....
For the year 20.....20.....

D/Man/Computer

[D.V.W.]

Executive Engineer
Electricity Distribution Division


Line Chart

Application No. - 1008367091

Name - Arvind Kumar Yadav S/o Ram Akabai Yadav

Add - Agrauser

Est-r/f - 63 kVA

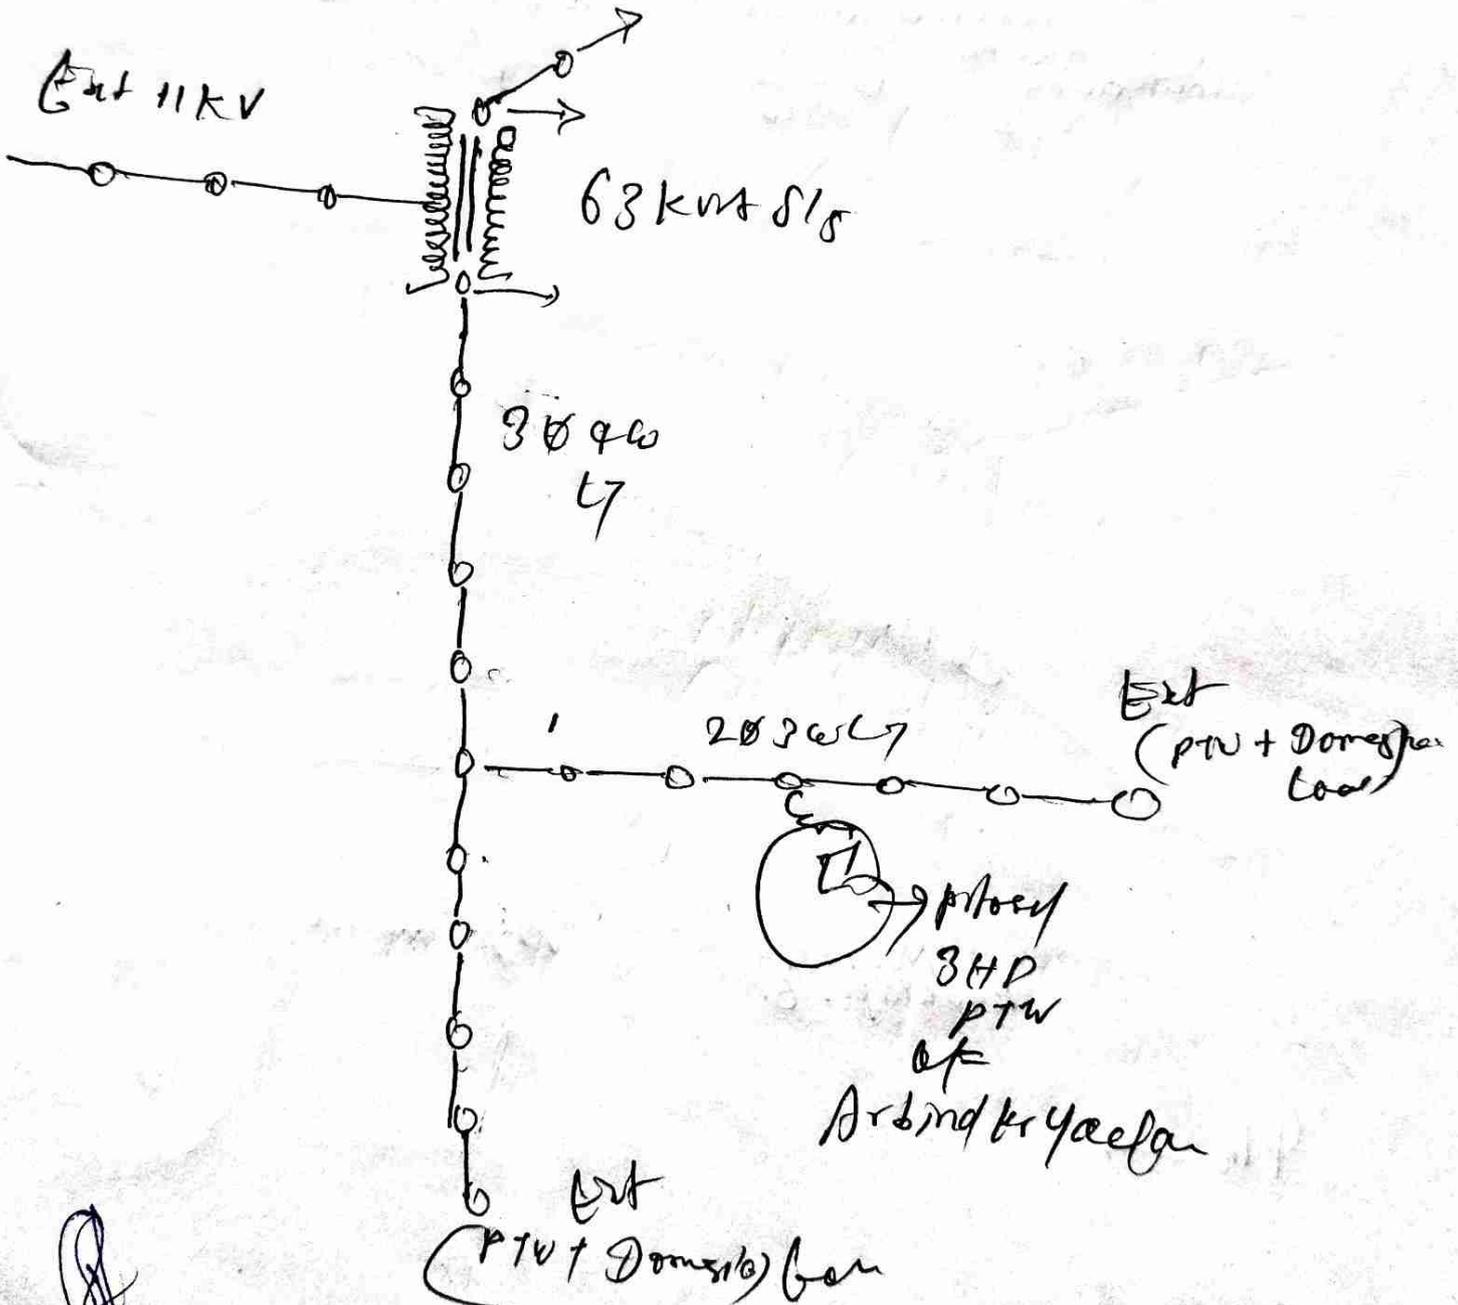


(SDO)


(J.E)